










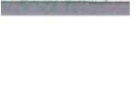
EXISTING PARK FEATURES

- 5-12 PLAYGROUND
- 1/2 COURT BASKETBALL
- NEIGHBORHOOD BALL FIELD
- PAVED TRAIL
- SAND VOLLEYBALL
- PICNIC TABLE


FUTURE POSSIBILITIES

- NEW PLAY EQUIPMENT FOR THE 5-12 PLAYGROUND
- 2-5 PLAYGROUND
- FULL COURT BASKETBALL
- PAVED LOOP TRAIL
- PICNIC SHELTER
- PICNIC TABLES & GRILLS
- NEIGHBORHOOD BALL FIELD
- PARK SIGNAGE
- ADDITIONAL SHADE & EVERGREEN TREES
- SECURITY LIGHT
- ON-ROAD BIKE LANE STRIPING ALONG EMERALD TRAIL AND EMBERS AVE.
- LOW SHRUB BEDS ALONG UPPER 182ND AVE. WEST

KEY

-  EXISTING SHADE TREE
-  EXISTING EVERGREEN TREE
-  PROPOSED SHADE TREE
-  PROPOSED EVERGREEN TREE
-  TURF
-  PICNIC TABLE & GRILL
-  BENCH
-  WASTE CONTAINER
-  BIKE RACK
-  SHRUB BED UNDER 2' IN HEIGHT

PARK SIZE: 4.4 ACRES

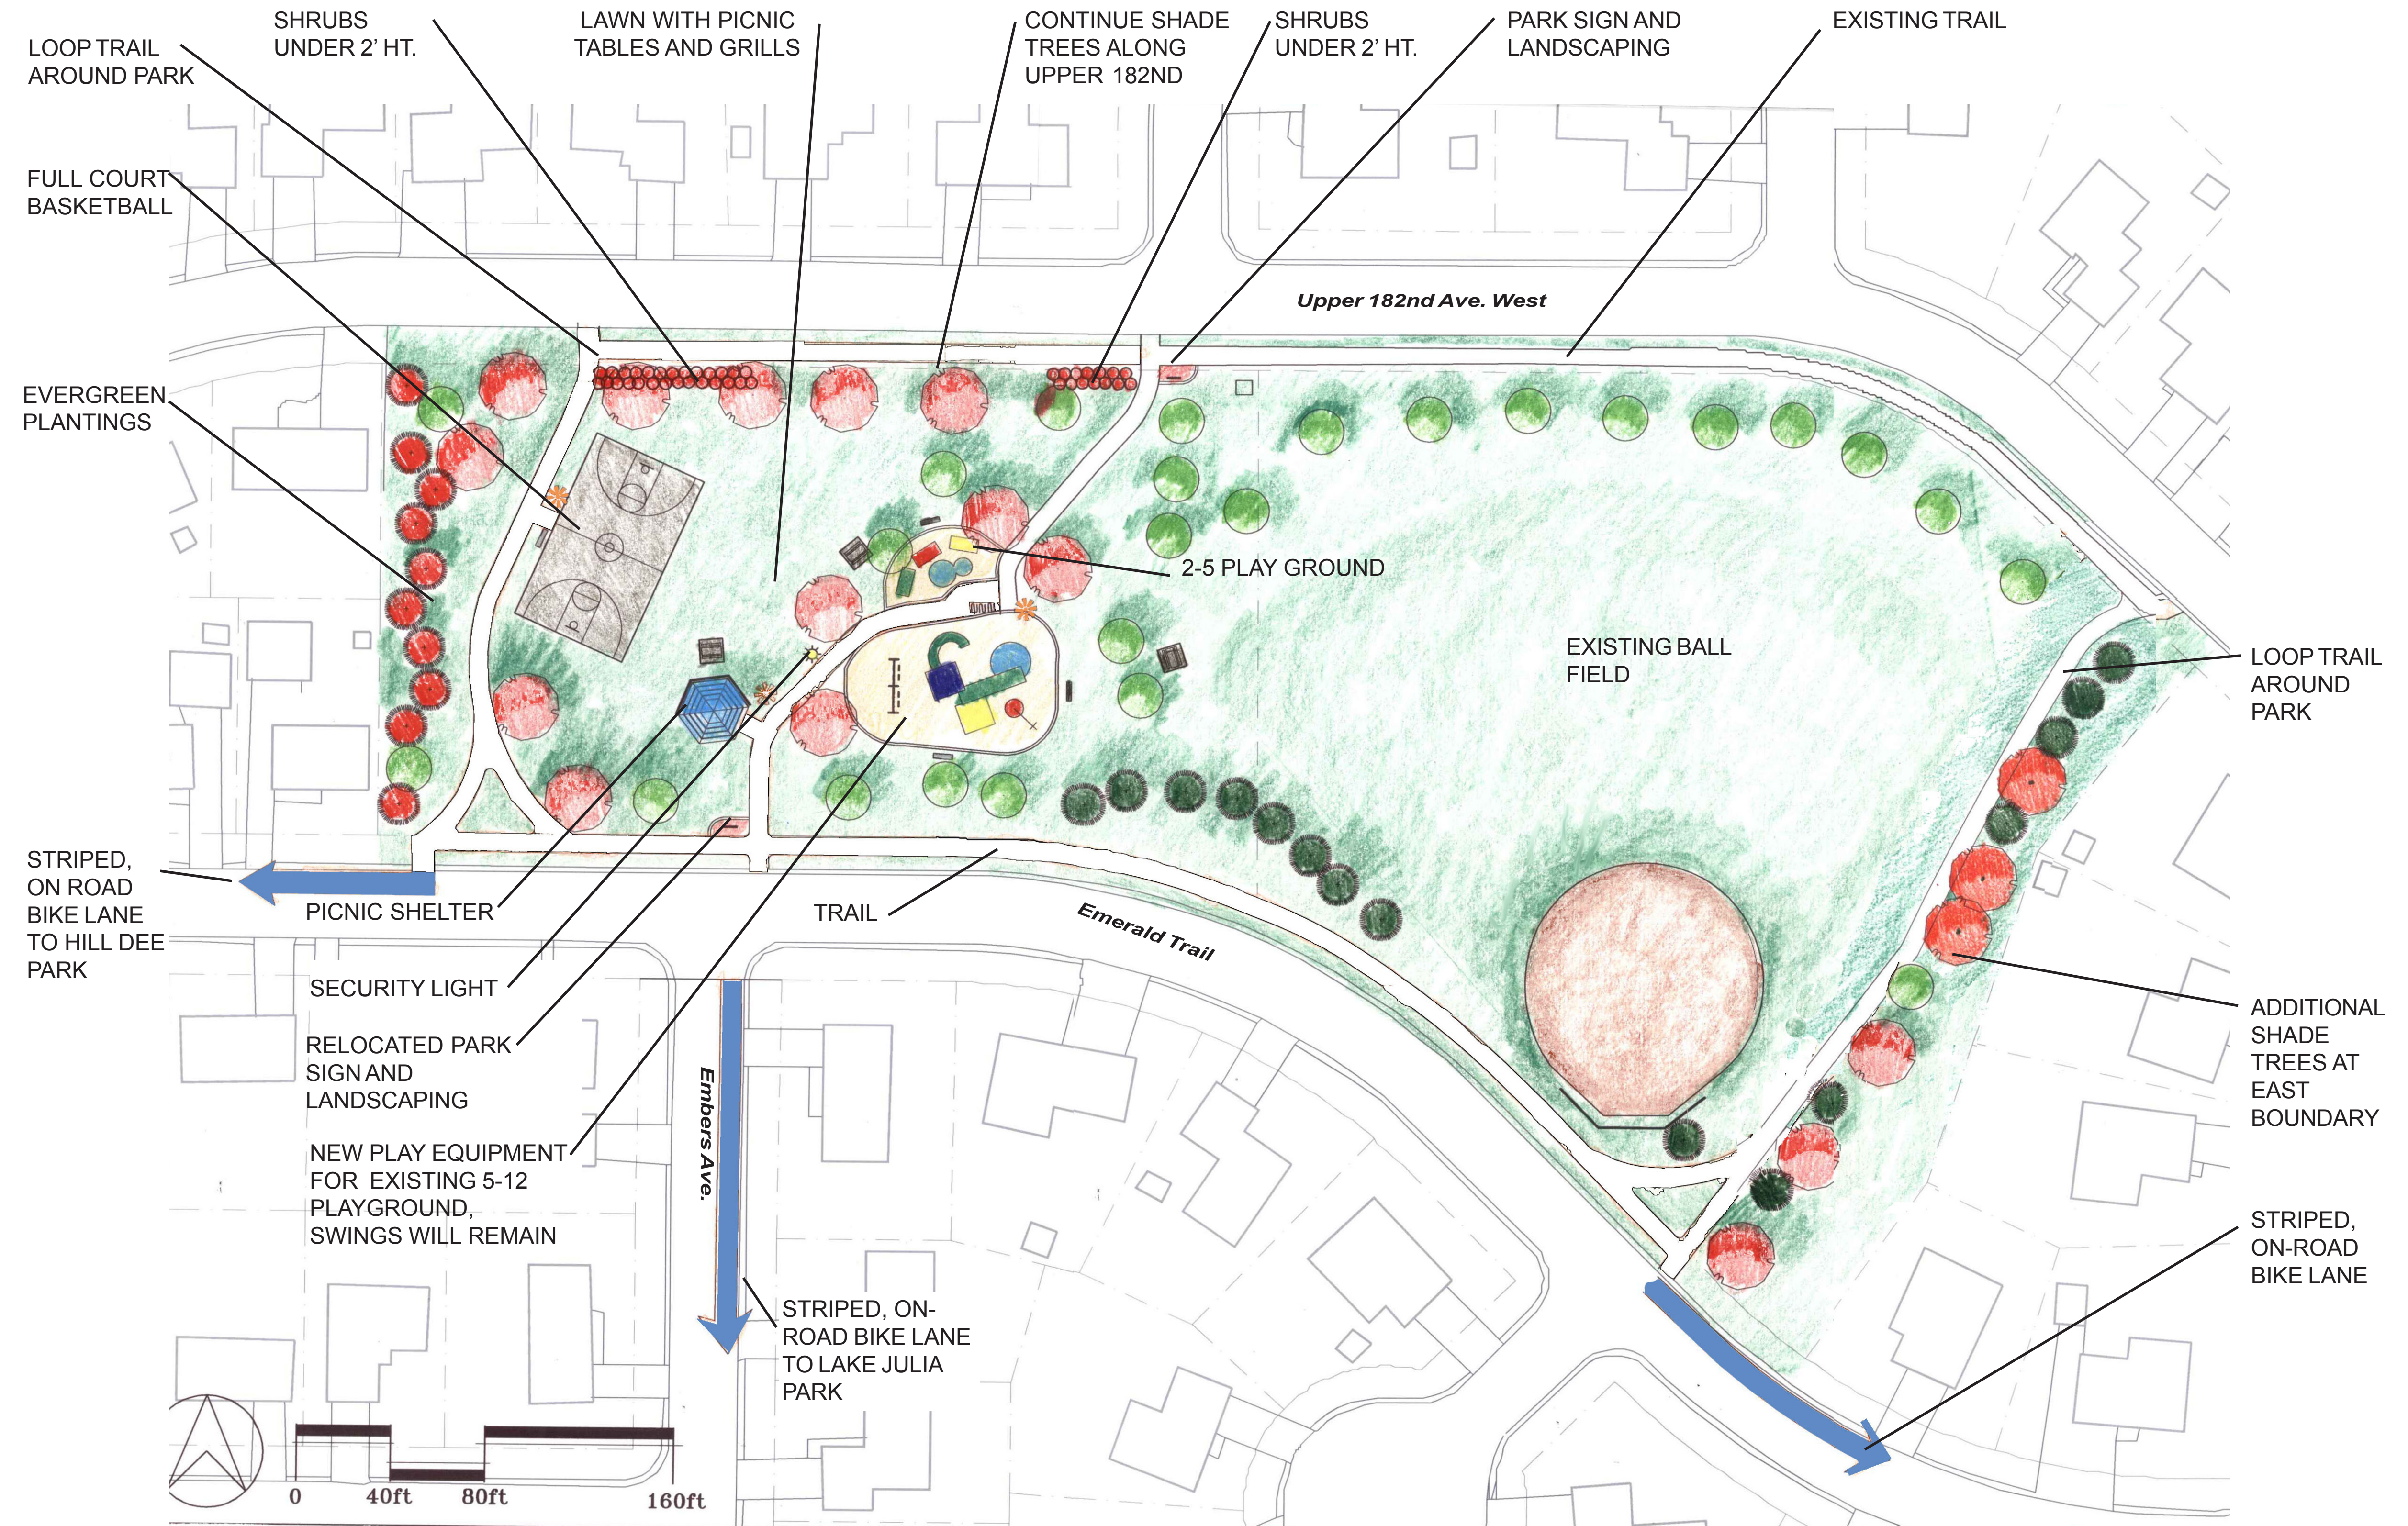

Farmington, Minnesota